


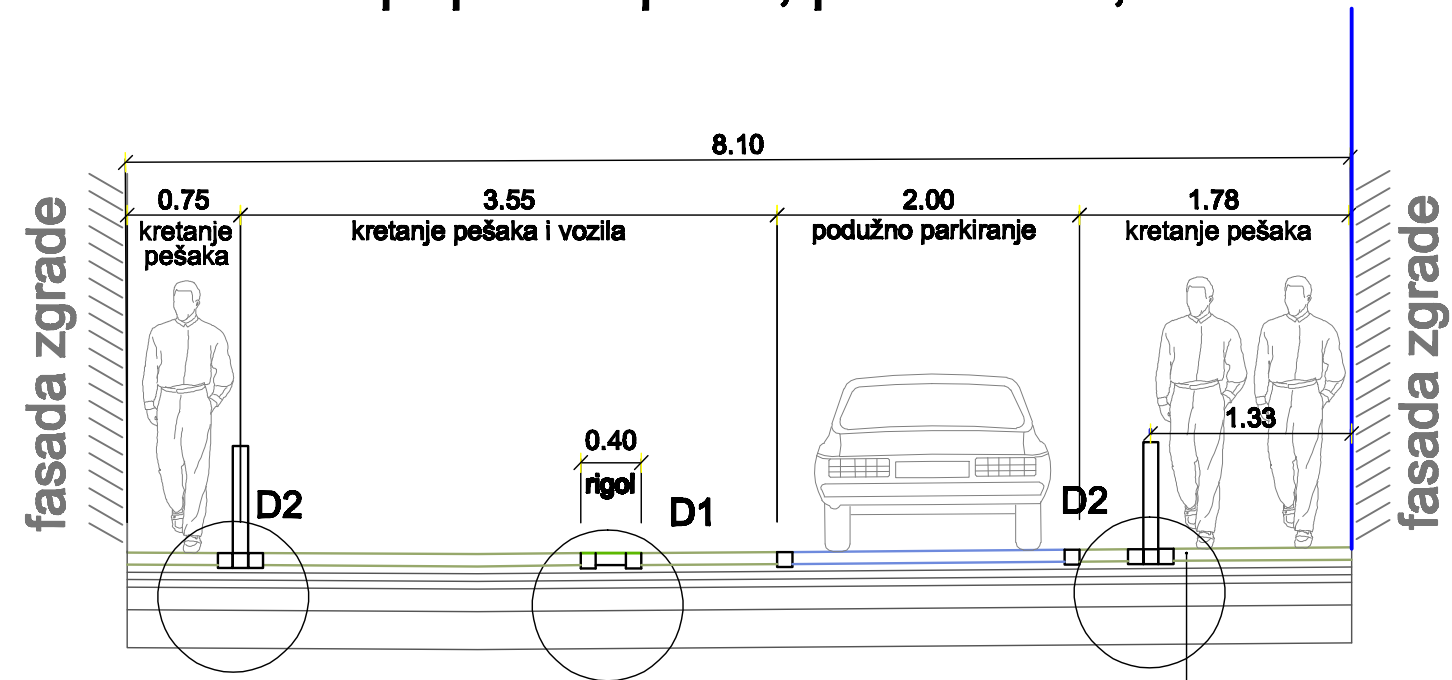

Normalni poprečni profil, presek 4-4, R 1:50



- d=8.0 cm betonske ploče 30/30/8
- d=5cm kvarcni pesak
- d=5cm asfalt beton AB22
- d=5cm asfalt beton AB22
- d=15cm drobljeni kameni materijal 0-31.5 mm
- d=15cm drobljeni kameni materijal 0-63 mm
- d=10cm tamponski sloj od prirodnog šljunka 0-63 mm